


NOTE:
 THIS DRAWING AND DESIGN IS THE PROPERTY OF INTERCLEAN EQUIPMENT INC. AND MUST NOT BE COPIED OR USED EITHER DIRECTLY OR INDIRECTLY FOR ANY WORK OTHER THAN THAT OF INTERCLEAN EQUIPMENT INC. WITHOUT SAID COMPANY'S EXPRESSED PERMISSION. ALL RIGHTS OF INVENTION OR DESIGN ARE RESERVED.

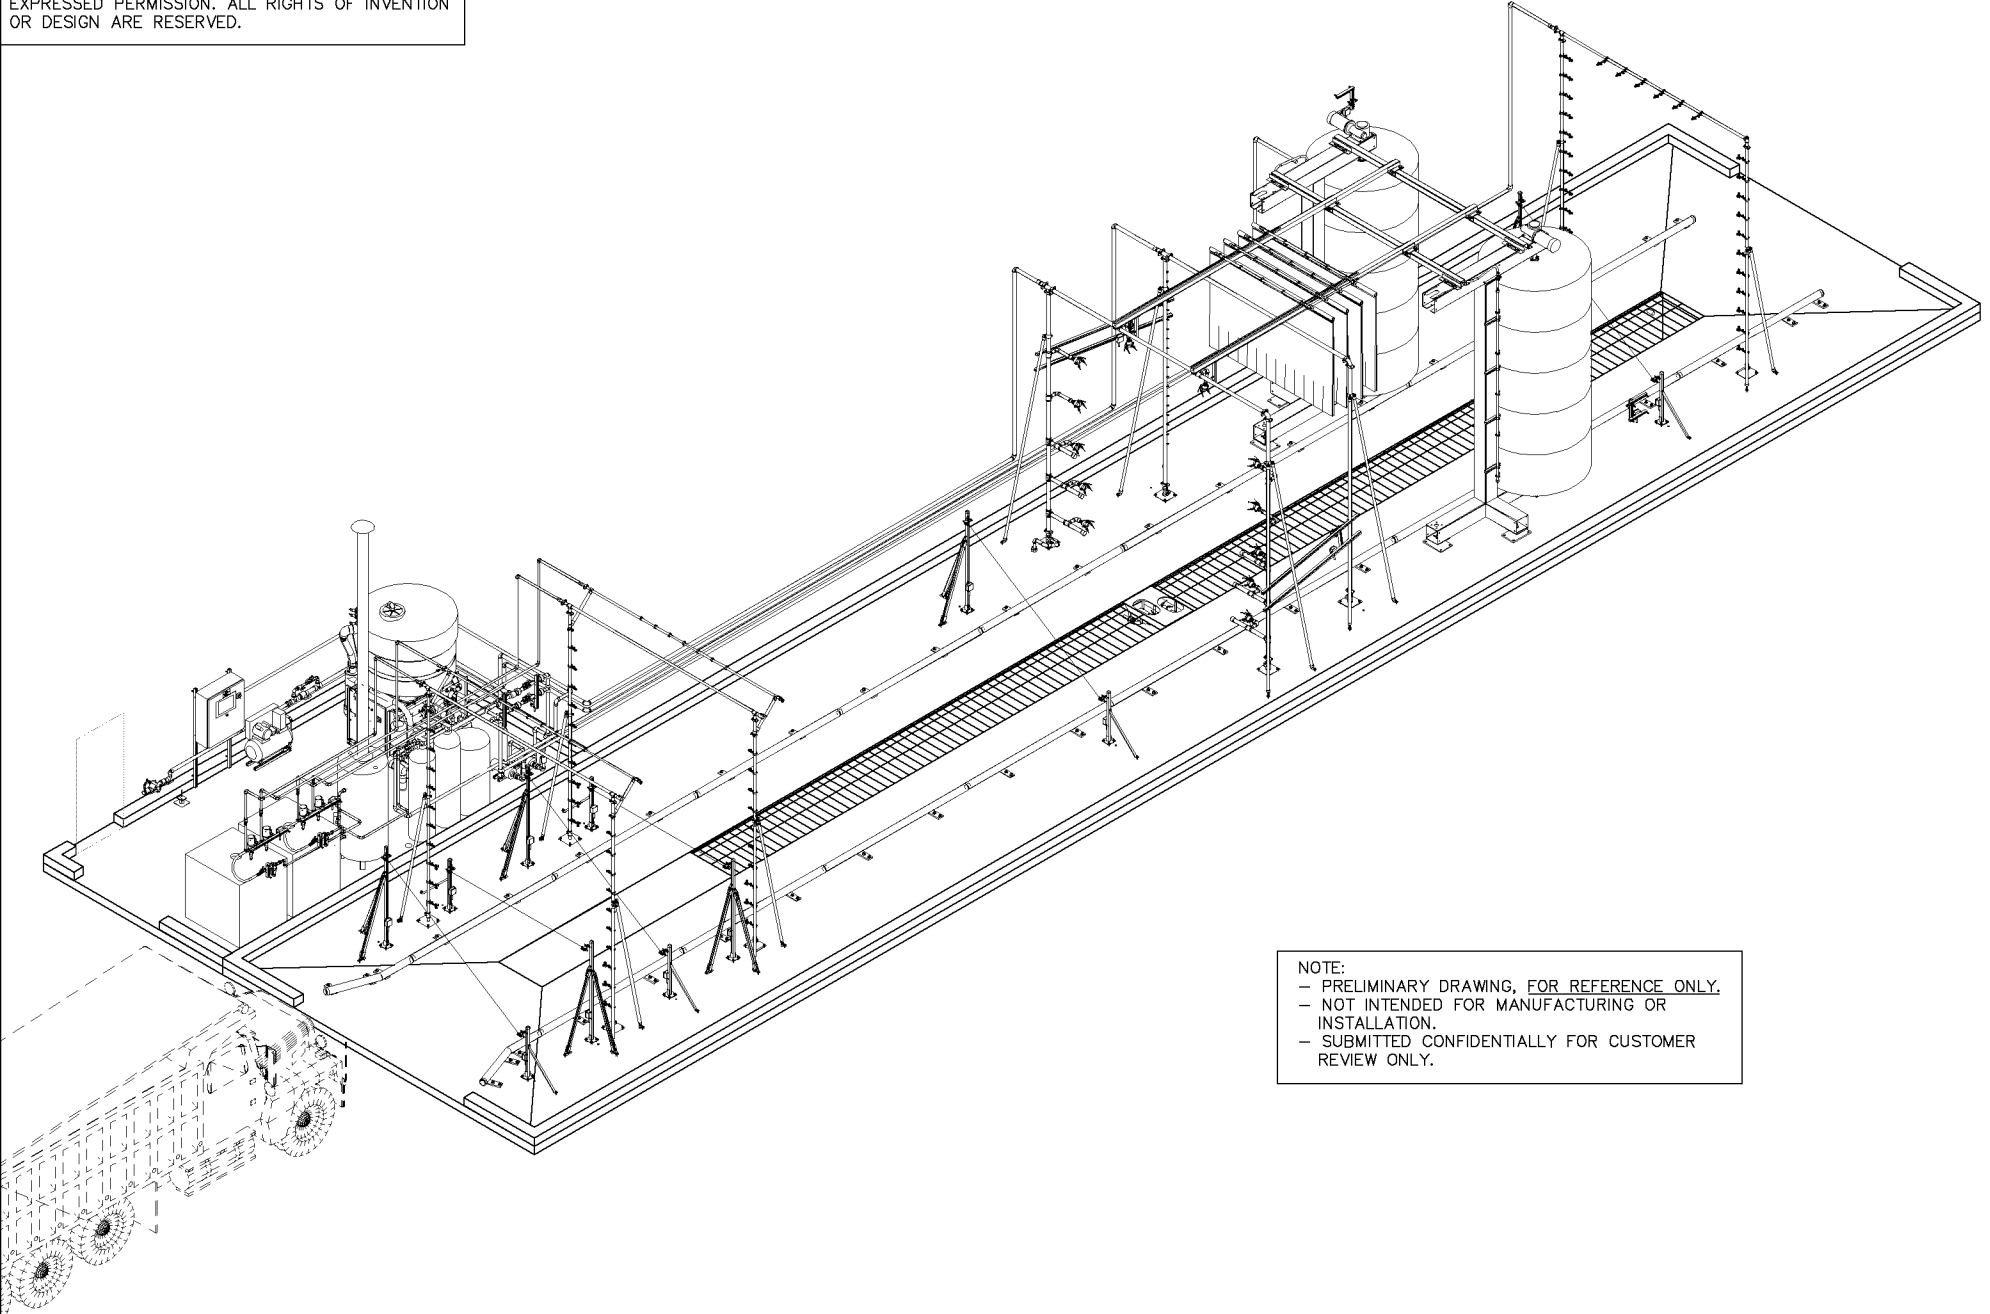

NOTE:
 - PRELIMINARY DRAWING, FOR REFERENCE ONLY.
 - NOT INTENDED FOR MANUFACTURING OR INSTALLATION.
 - SUBMITTED CONFIDENTIALLY FOR CUSTOMER REVIEW ONLY.

PROJECT\SUSAN\IA\Coralville\CoralvilleTransitLY09-070.dwg, 01_3D, 7/22/2009 10:39:35 AM, Susan, HPD\1056CM.pct3, Custom 1: 8.5 x 11 in. (landscape), 1:1

R.	DATE	DESCRIPTION	BY	APPR

InterClean Equipment, Inc.

DESIGN: SUSAN
 DRAWN: SUSAN
 CHECK: APPR:
 PK: #####
 SCALE:
 NO SCALE


CORALVILLE TRANSIT, CORALVILLE, IA
 TRUCK WASH, RECLAIM WATER SYSTEM
 3-D VIEW

DATE: 07/21/09
 PART NO: #LY09-070-01
 WEIGHT:

NOTE:
THIS DRAWING AND DESIGN IS THE PROPERTY OF INTERCLEAN EQUIPMENT INC. AND MUST NOT BE COPIED OR USED EITHER DIRECTLY OR INDIRECTLY FOR ANY WORK OTHER THAN THAT OF INTERCLEAN EQUIPMENT INC. WITHOUT SAID COMPANY'S EXPRESSED PERMISSION. ALL RIGHTS OF INVENTION OR DESIGN ARE RESERVED.

NOTE:
DURING INSTALLATION, MAKE SURE THE TIRE GUIDE AND ARCHES DO NOT INTERFERE WITH ENTRANCE OR EXIT OVERHEAD DOORS

(2) 250 GAL. CHEMICAL TOTE SHOWN FOR REFERENCE ONLY, PROVIDED BY CHEMICAL SUPPLIER

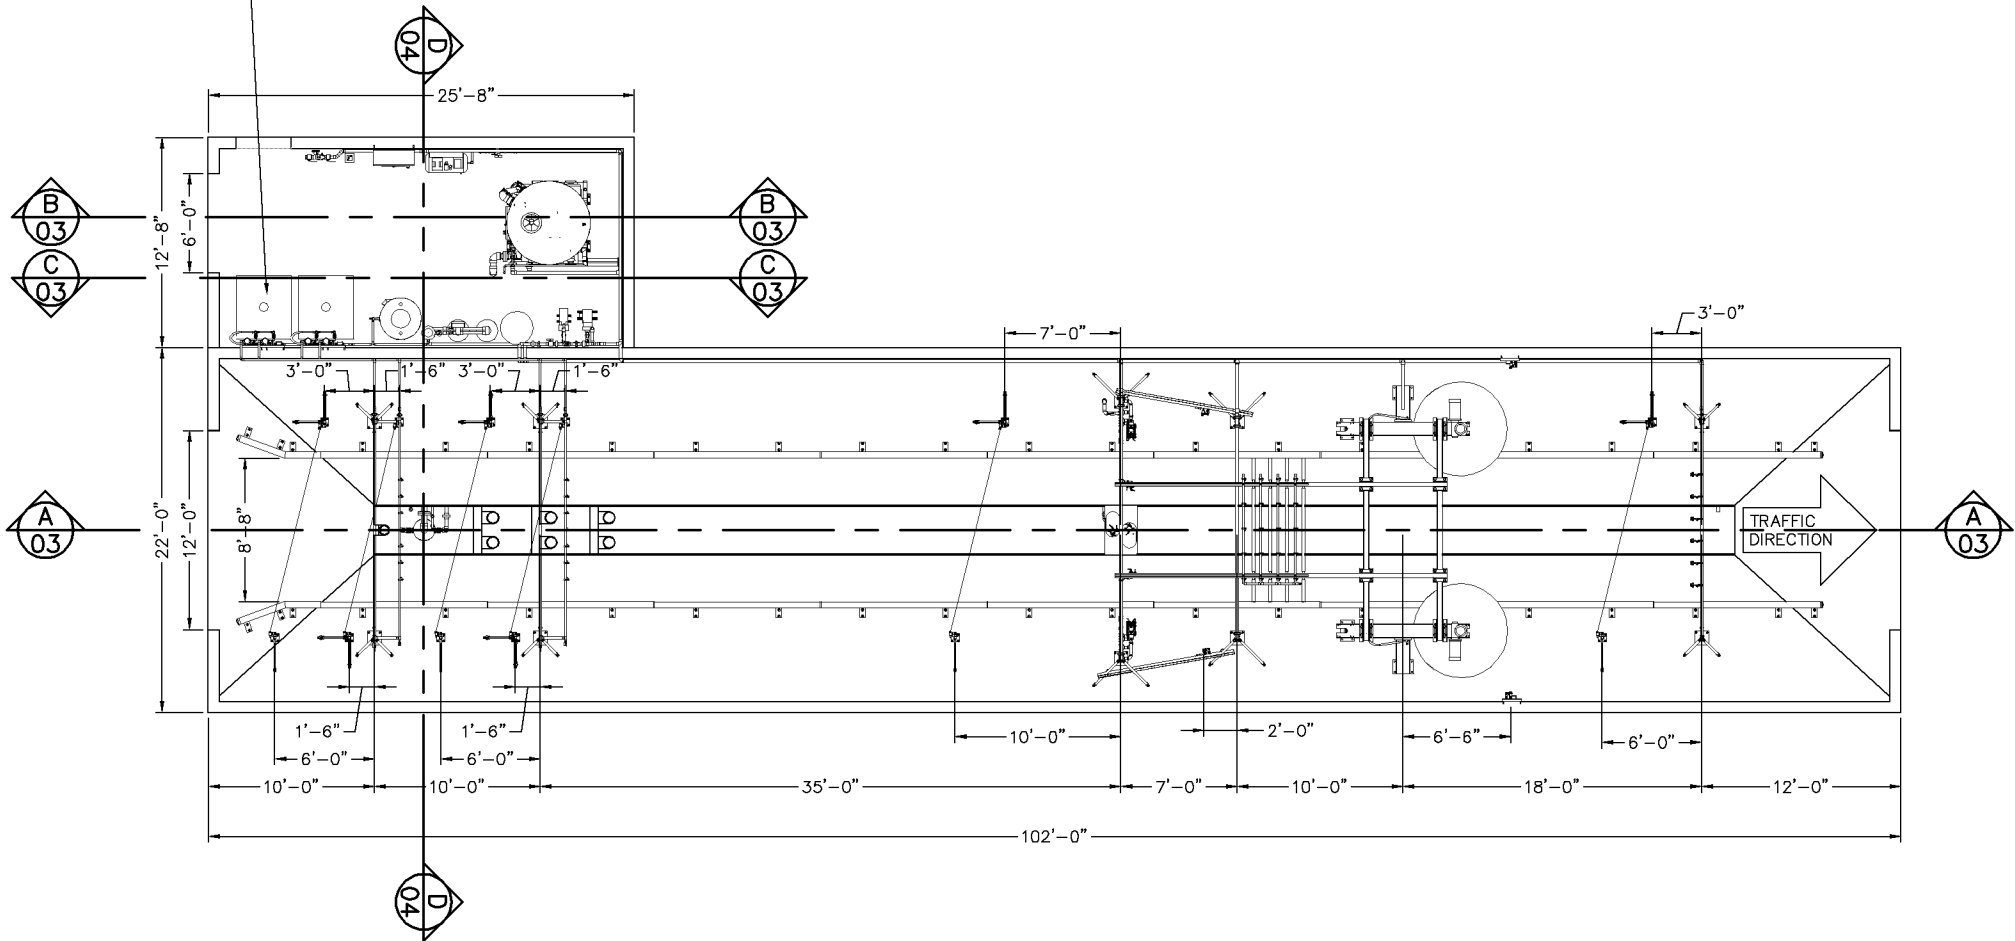

NOTE:
- PRELIMINARY DRAWING, FOR REFERENCE ONLY.
- NOT INTENDED FOR MANUFACTURING OR INSTALLATION.
- SUBMITTED CONFIDENTIALLY FOR CUSTOMER REVIEW ONLY.

Q:\ECT\SUSAN\IA\Coralville\Transit\LY09-070.dwg, 02_Plan, 7/22/2009 10:32:22 AM, Susan, HPD11055CM.pcb, Custom t: 8.5 x 11 in. (landscape), 1:1

InterClean Equipment, Inc.

DESIGN: SUSAN
DRAWN: SUSAN
CHECK: APPR:
PK: #####
SCALE: 3/16"=1'

CORALVILLE TRANSIT, CORALVILLE, IA
TRUCK WASH, RECLAIM WATER SYSTEM
PLAN VIEW

DATE: 07/21/09
PART NO: #LY09-070-02
WEIGHT:

NO.	DATE	DESCRIPTION	BY	APPR