


NOTE:
 THIS DRAWING AND DESIGN IS THE PROPERTY OF
 INTERCLEAN EQUIPMENT INC. AND MUST NOT BE
 COPIED OR USED EITHER DIRECTLY OR INDIRECTLY
 FOR ANY WORK OTHER THAN THAT OF INTERCLEAN
 EQUIPMENT INC. WITHOUT SAID COMPANY'S
 EXPRESSED PERMISSION. ALL RIGHTS OF INVENTION
 OR DESIGN ARE RESERVED.

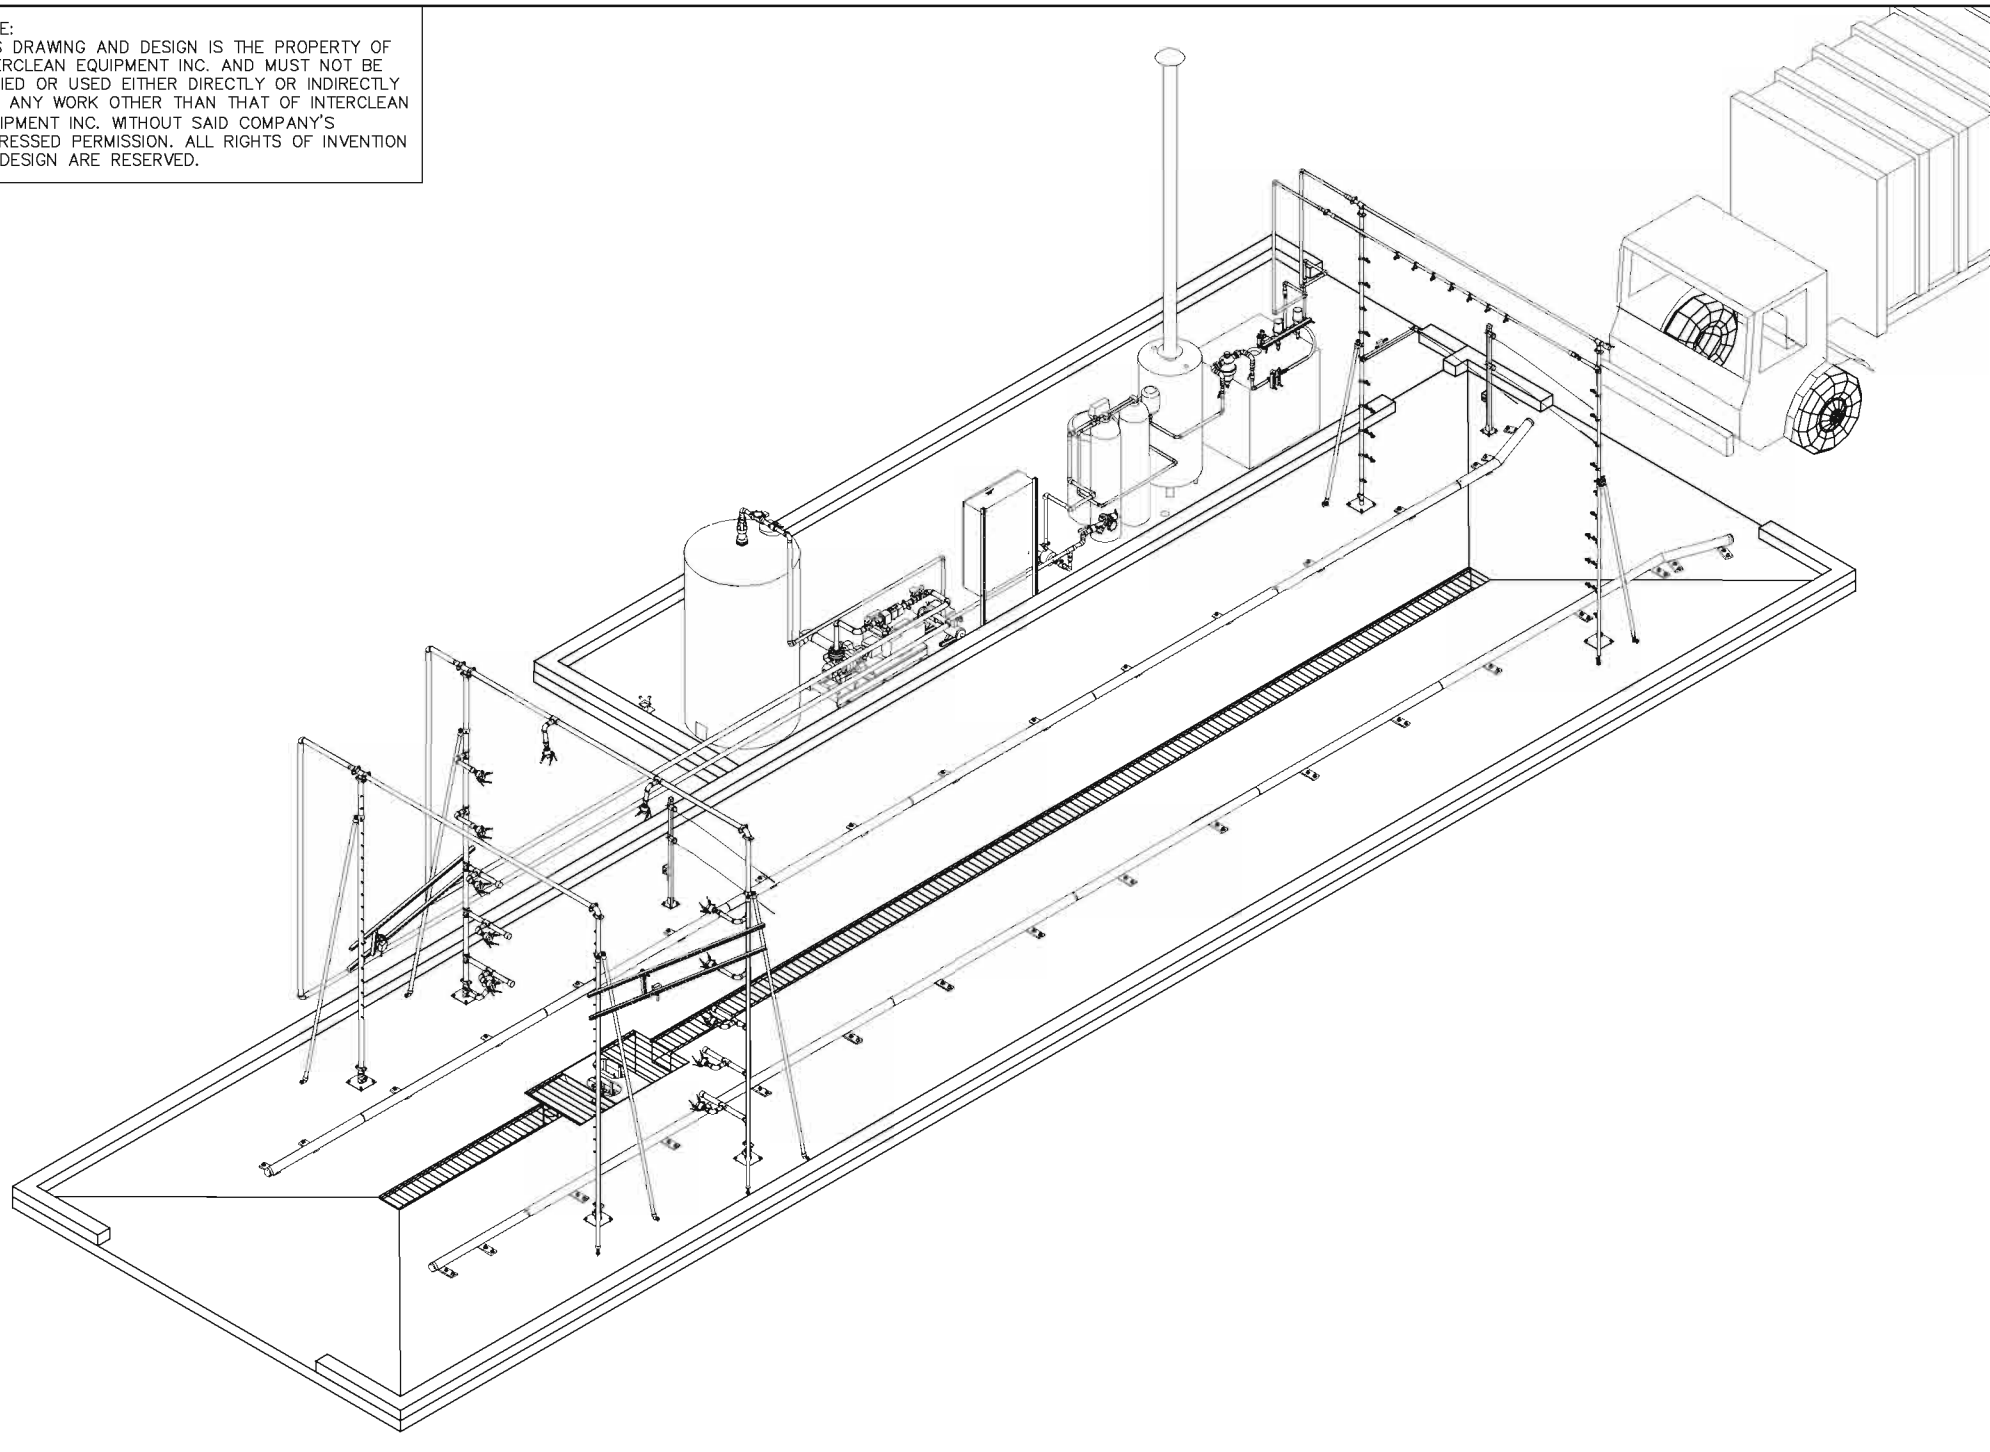

C:\ECS\Standard1\FreshSystem2_Standard1_TruckWash1_1ChemicalTruckFresh1.dwg, 01_3D, 9/29/2008 1:05:12 PM, Susan, HPD0105ECM.pc3

R.	DATE	DESCRIPTION	BY	APPR
09/29/08		THE STANDARD LAYOUT UPDATED	SL	

InterClean Equipment, Inc.


DESIGN: SUSAN
 DRAWN: SUSAN
 CHECK: APPR.
 PK: #####
 SCALE: NO SCALE

PUBLIC WORKS, ONE STEP WASH
 TRUCK WASH, FRESH WATER SYSTEM
 3-D VIEW

DATE: MM/DD/YY
 PART NO:
 #LY05-FTI-01
 WEIGHT:

NOTE:
THIS DRAWING AND DESIGN IS THE PROPERTY OF INTERCLEAN EQUIPMENT INC. AND MUST NOT BE COPIED OR USED EITHER DIRECTLY OR INDIRECTLY FOR ANY WORK OTHER THAN THAT OF INTERCLEAN EQUIPMENT INC. WITHOUT SAID COMPANY'S EXPRESSED PERMISSION. ALL RIGHTS OF INVENTION OR DESIGN ARE RESERVED.

NOTE:
DURING INSTALLATION, MAKE SURE THE TIRE GUIDE AND ARCHES DO NOT INTERFERE WITH ENTRANCE OR EXIT OVERHEAD DOORS

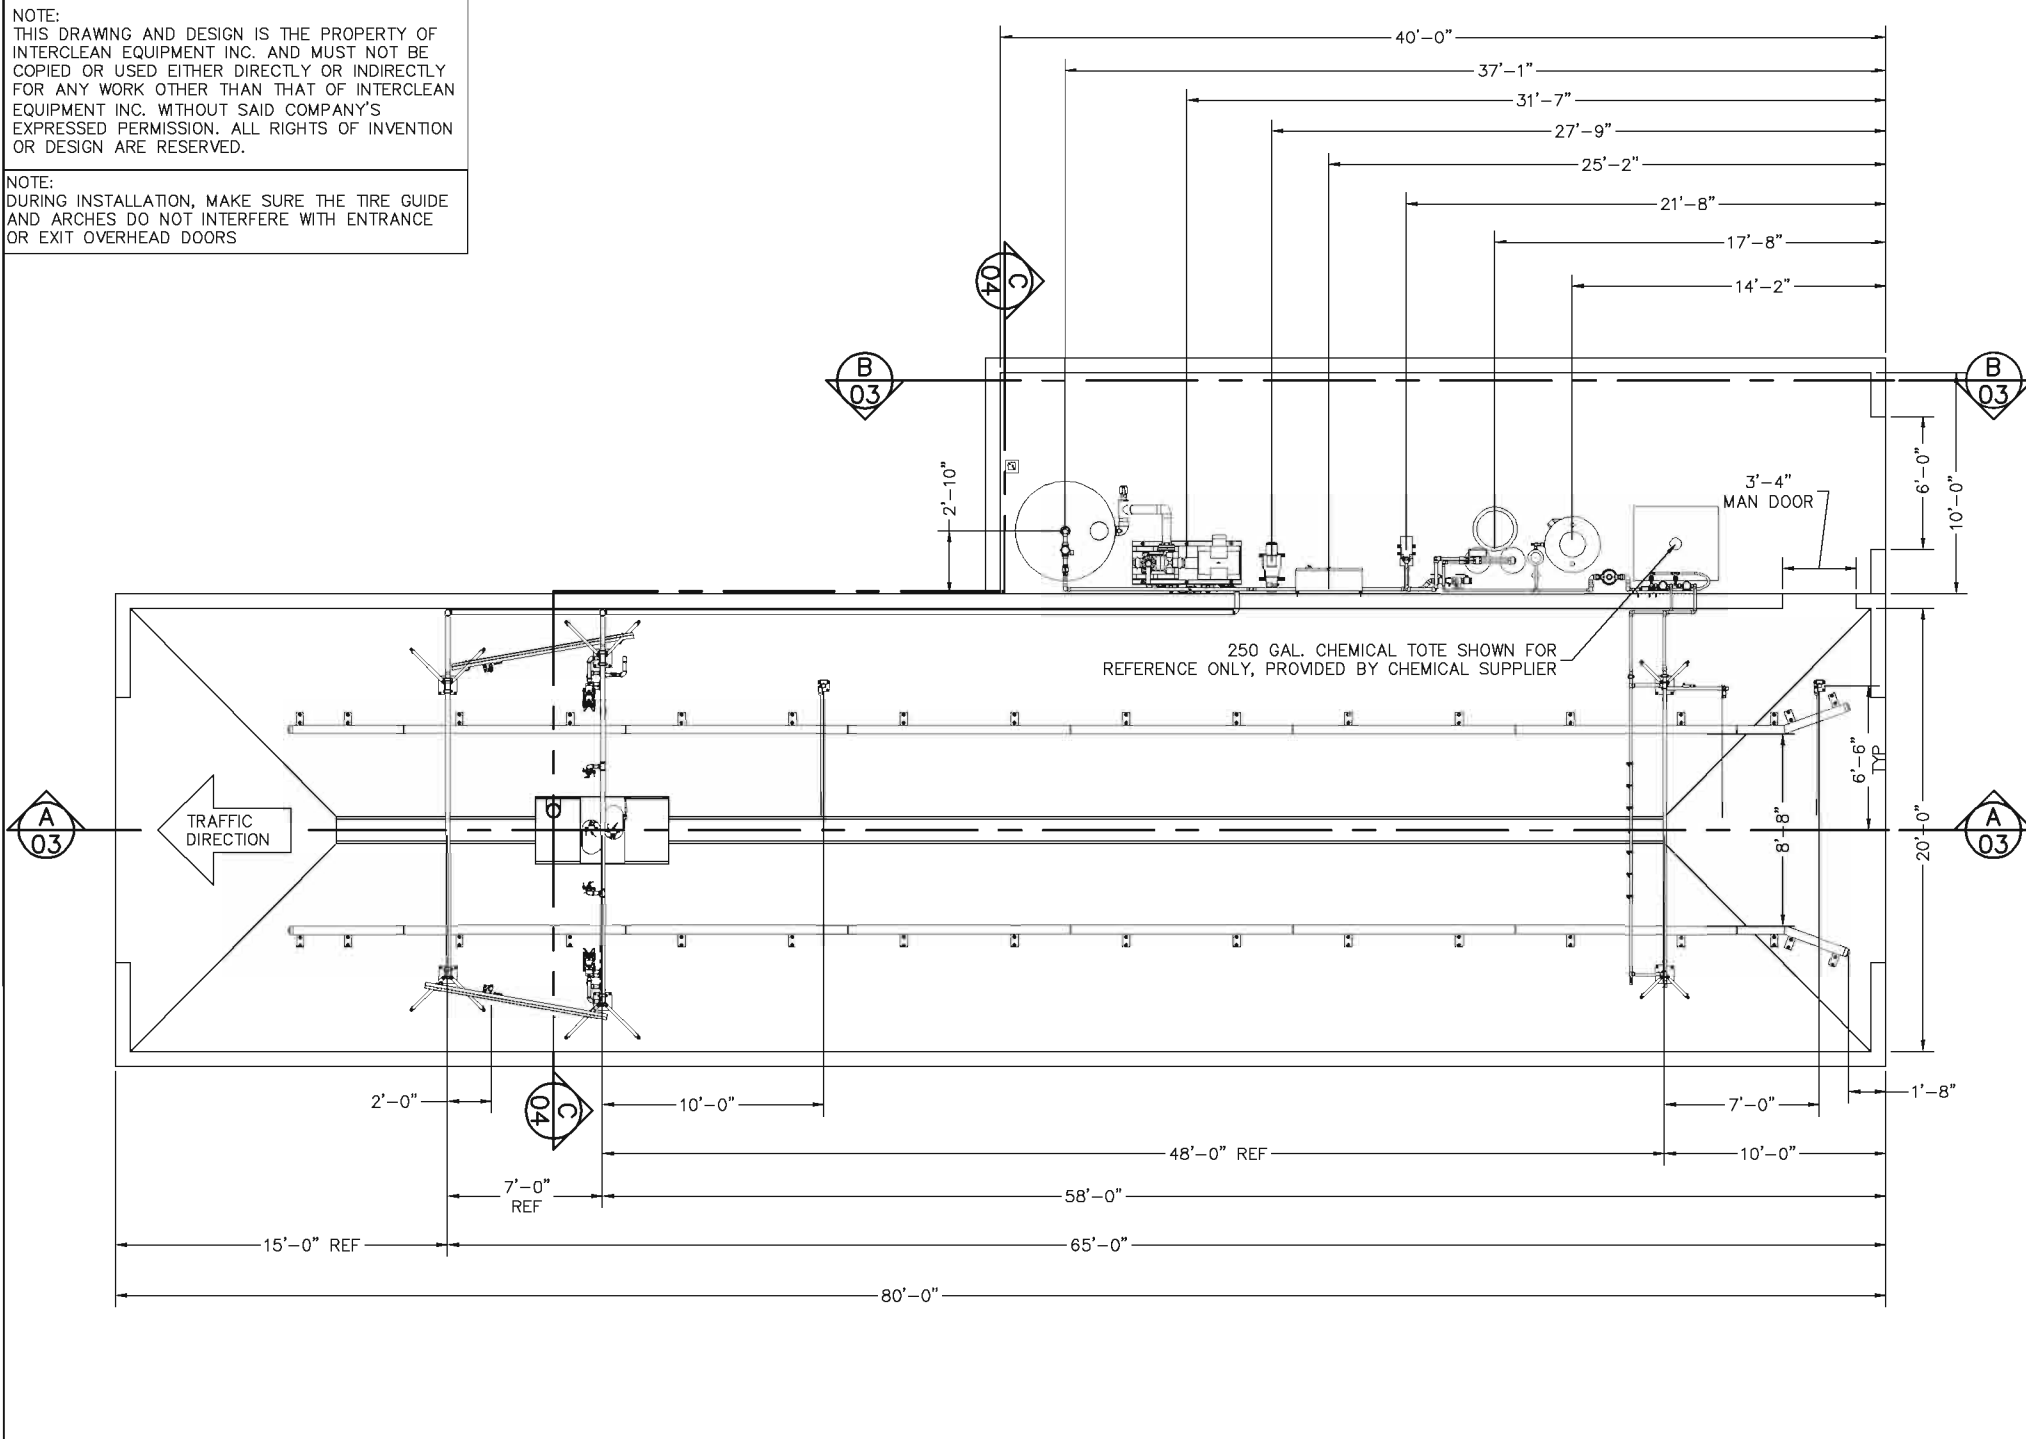

PROJECT: Standard1_FreshSystem2_Standard1_TruckWash1_1_ChemicalTruckFresh1.dwg, 02_Plan, 9/29/2008 1:05:44 PM, Susan, HPD1055CM.pcd

09/29/08	THE STANDARD LAYOUT UPDATED	SL	
R. DATE	DESCRIPTION	BY	APPR

InterClean Equipment, Inc.

DESIGN: SUSAN
CHECK: SUSAN
PK: APPR: ###
SCALE: 1/4"=1'

PUBLIC WORKS, ONE STEP WASH
TRUCK WASH, FRESH WATER SYSTEM
PLAN VIEW

DATE: MM/DD/YY
PART NO: #LY05-FTI-02
WEIGHT: