


NOTE:
THIS DRAWING AND DESIGN IS THE PROPERTY OF INTERCLEAN EQUIPMENT INC. AND MUST NOT BE COPIED OR USED EITHER DIRECTLY OR INDIRECTLY FOR ANY WORK OTHER THAN THAT OF INTERCLEAN EQUIPMENT INC. WITHOUT SAID COMPANY'S EXPRESSED PERMISSION. ALL RIGHTS OF INVENTION OR DESIGN ARE RESERVED.

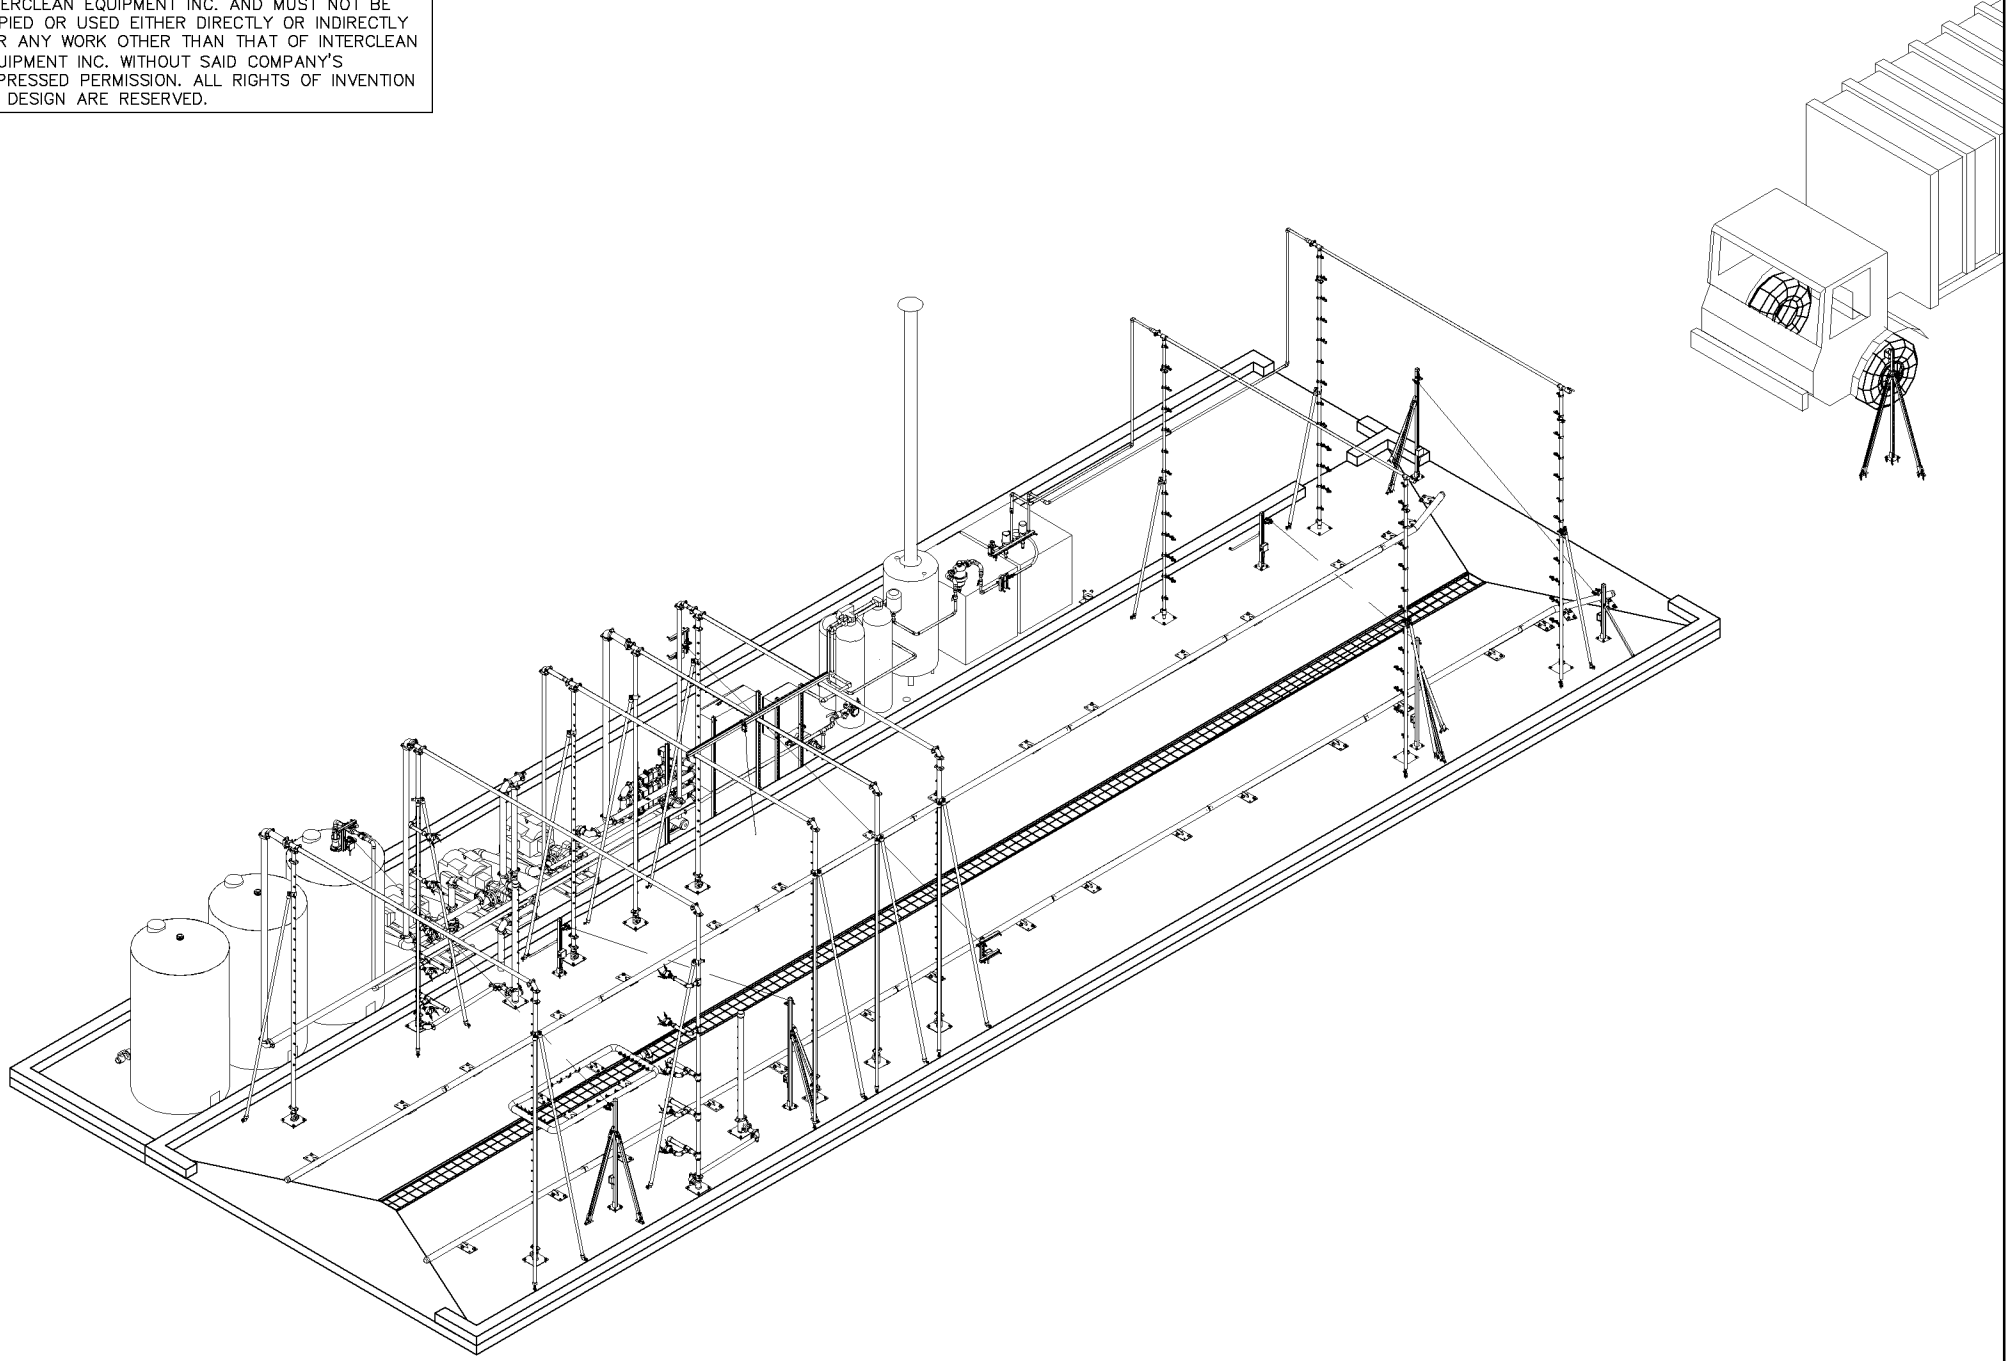

C:\ECT\S\Standard1\FreshSystem2_Standard3_SaltTruck2_ChemicalSaltTruck2.dwg, 01_3D_7/30/2008 12:28:20 PM, Susan, HPD1\055CM.pcb

R. DATE	DESCRIPTION	BY	APPR
07/30/08	THE STANDARD LAYOUT UPDATED	SL	

InterClean Equipment, Inc.


DESIGN: SUSAN
DRAWN: SUSAN
CHECK: APPR:
PK: #####
SCALE: NO SCALE

SALT TRUCK, TWO STEP WASH
FRESH WATER WASH SYSTEM
3-D VIEW

DATE: MM/DD/YY
PART NO: #LY05-FST2-01
WEIGHT:

NOTE:
THIS DRAWING AND DESIGN IS THE PROPERTY OF INTERCLEAN EQUIPMENT INC. AND MUST NOT BE COPIED OR USED EITHER DIRECTLY OR INDIRECTLY FOR ANY WORK OTHER THAN THAT OF INTERCLEAN EQUIPMENT INC. WITHOUT SAID COMPANY'S EXPRESSED PERMISSION. ALL RIGHTS OF INVENTION OR DESIGN ARE RESERVED.

NOTE:
DURING INSTALLATION, MAKE SURE THE TIRE GUIDE AND ARCHES DO NOT INTERFERE WITH ENTRANCE OR EXIT OVERHEAD DOORS

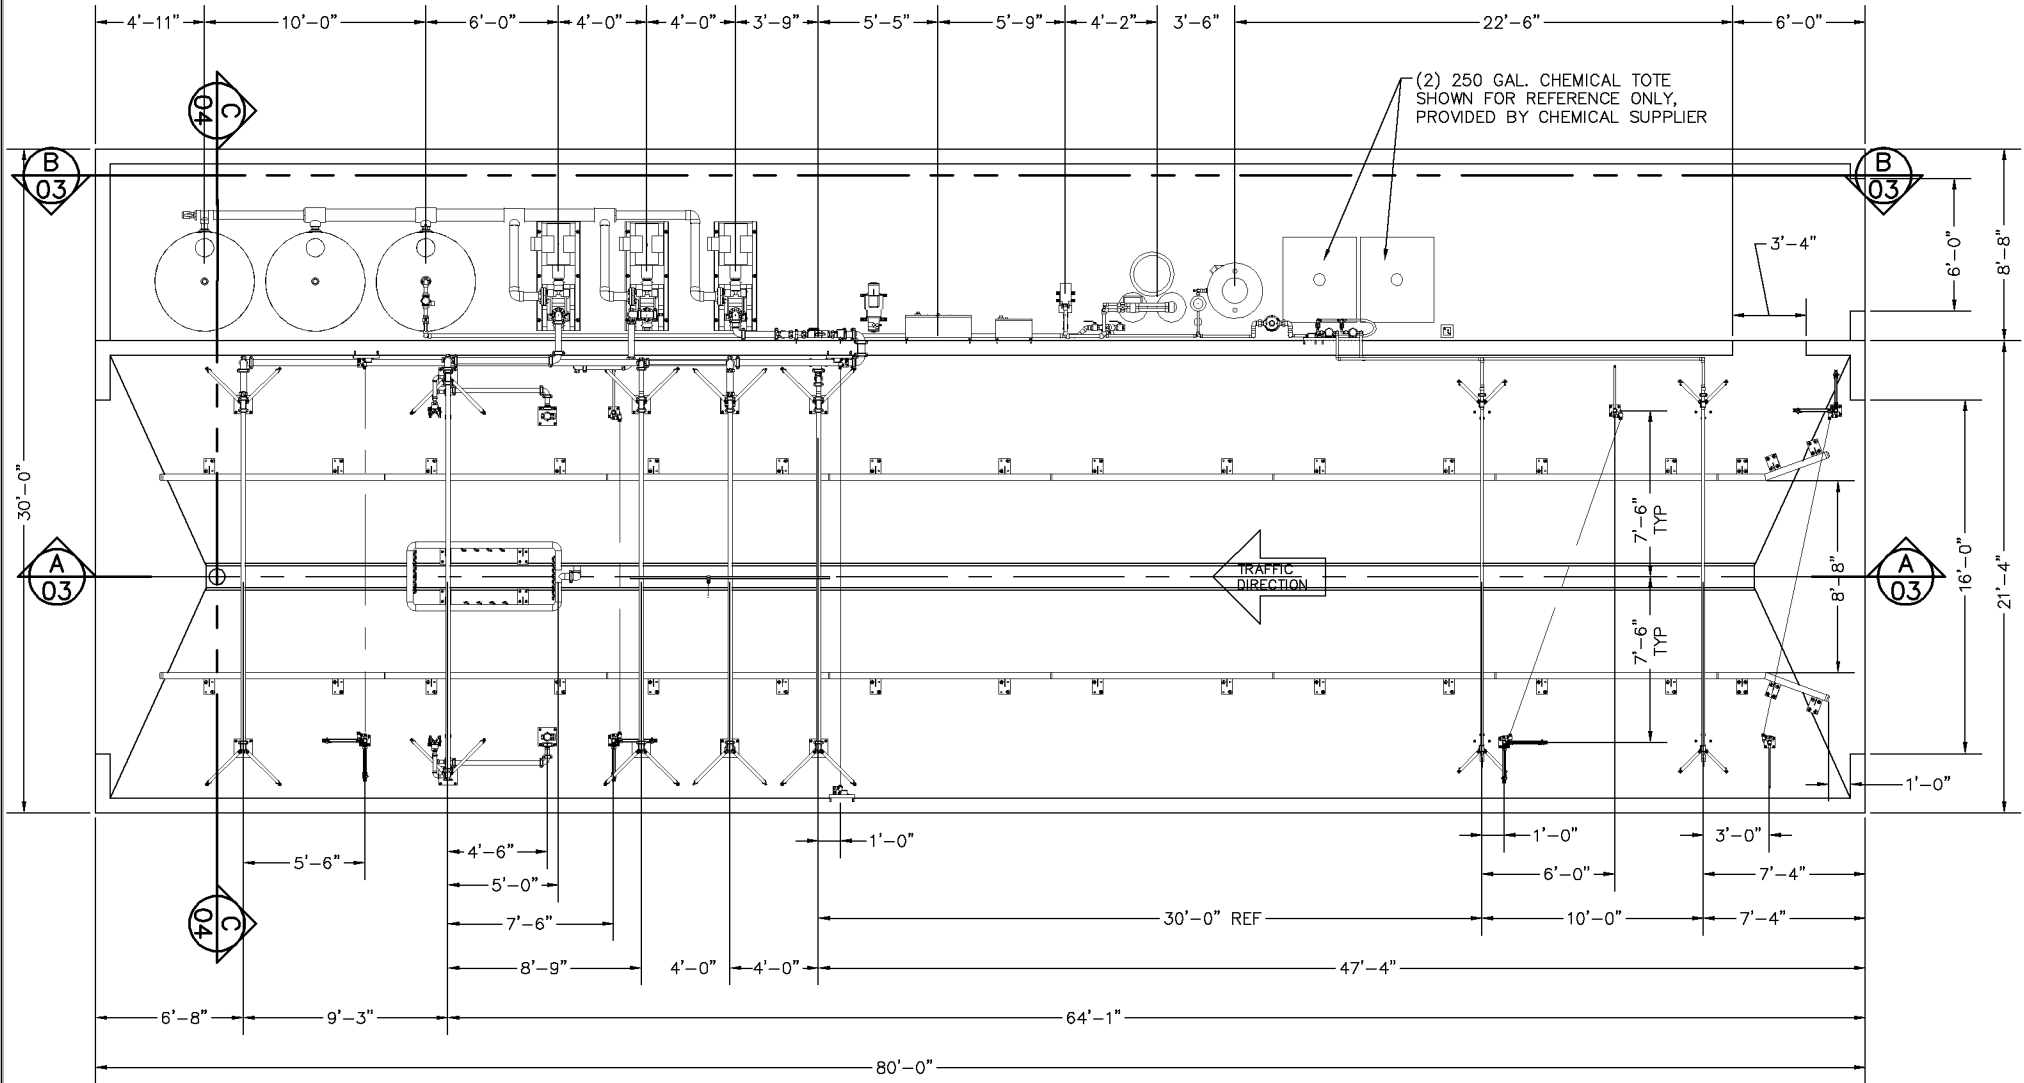

InterClean Equipment, Inc.

DESIGN: SUSAN
DRAWN: SUSAN
CHECK: APPR: ###
PK: ###
SCALE: 1/4"=1'

SALT TRUCK, TWO STEP WASH
FRESH WATER WASH SYSTEM
PLAN VIEW

DATE: MM/DD/YY
PART NO: #LY05-FST2-02
WEIGHT:

A 07/30/08 THE STANDARD LAYOUT UPDATED
R. DATE DESCRIPTION

SL BY APPR

PROJECT: Standard1\FreshSystem2_Standard3_SaltTruck2_ChemicalSaltTruck2.dwg, C2_Plan, 7/30/2008 12:29:48 PM, Susan, HPD1055CM.p3